



MD CUSTOMER TARIFF FOR WIRELESS AVENUE DSS, ABAKALIKI ROAD 11KV FEEDER

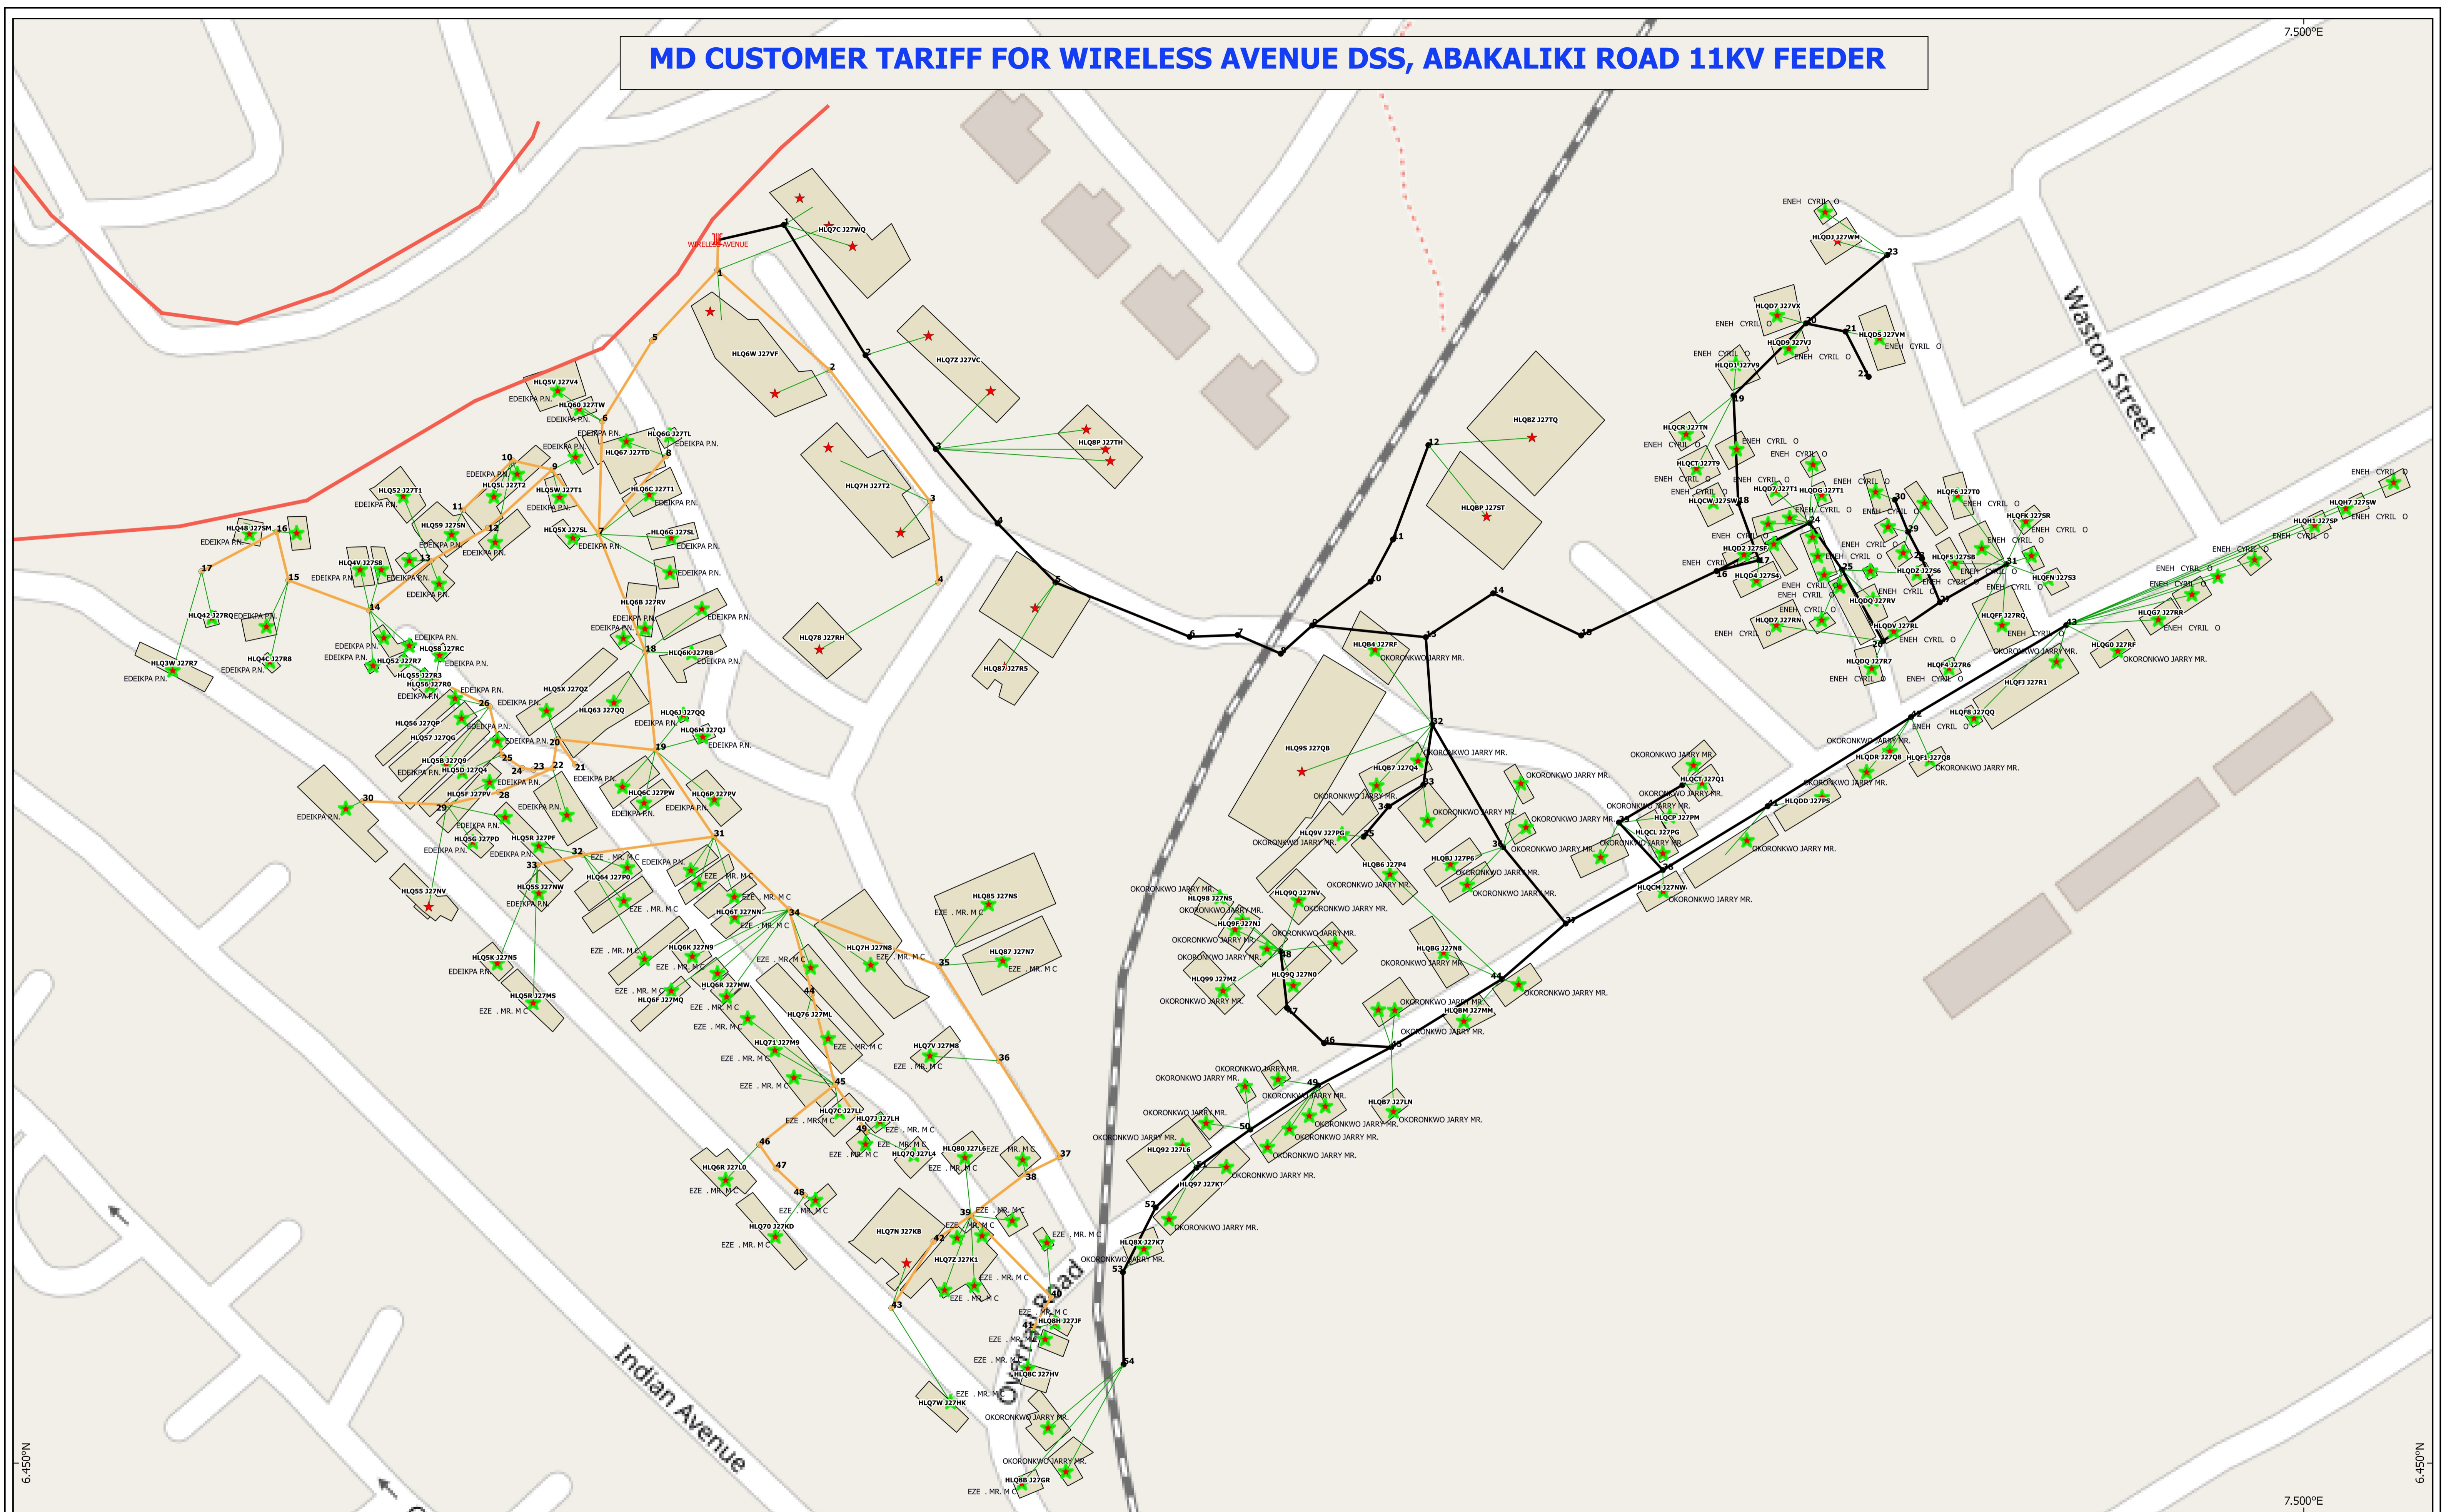

Legend

MD_Customer	distributorline	lt_pole	DSS_transformer
★ C1T 195	— 1	• 1	Public
★ Other_Direct_Customer	— 2	• 2	Building
	— Service Wire	— Feederline	

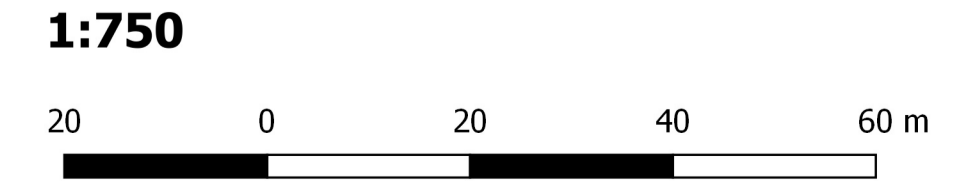

Coordinate System: GCS WGS 1984
Datum: wgs 1984
Unit: Decimal Degree

Source:
EEDC GIS Unit

ENUGU ELECTRICITY DISTRIBUTION COMPANY
 © COPYRIGHT RESERVED